


1. ZIP SYSTEM® SHEATHING*.
2. CODE APPROVED WEEP SCREED.
3. TAPE THE TOP EDGE OF FLASHING WITH ZIP SYSTEM™ TAPE OR ADHESIVE BACKED FLASHING MEETING AAMA 711 OR AC148.
4. ZIP SYSTEM ROLLER. ROLL ALL TAPE.
5. OPTIONAL DRAINAGE MEDIUM (MINIMUM 1/8-INCH THICK).
6. WOOD SHINGLES/WOOD SHAKES.

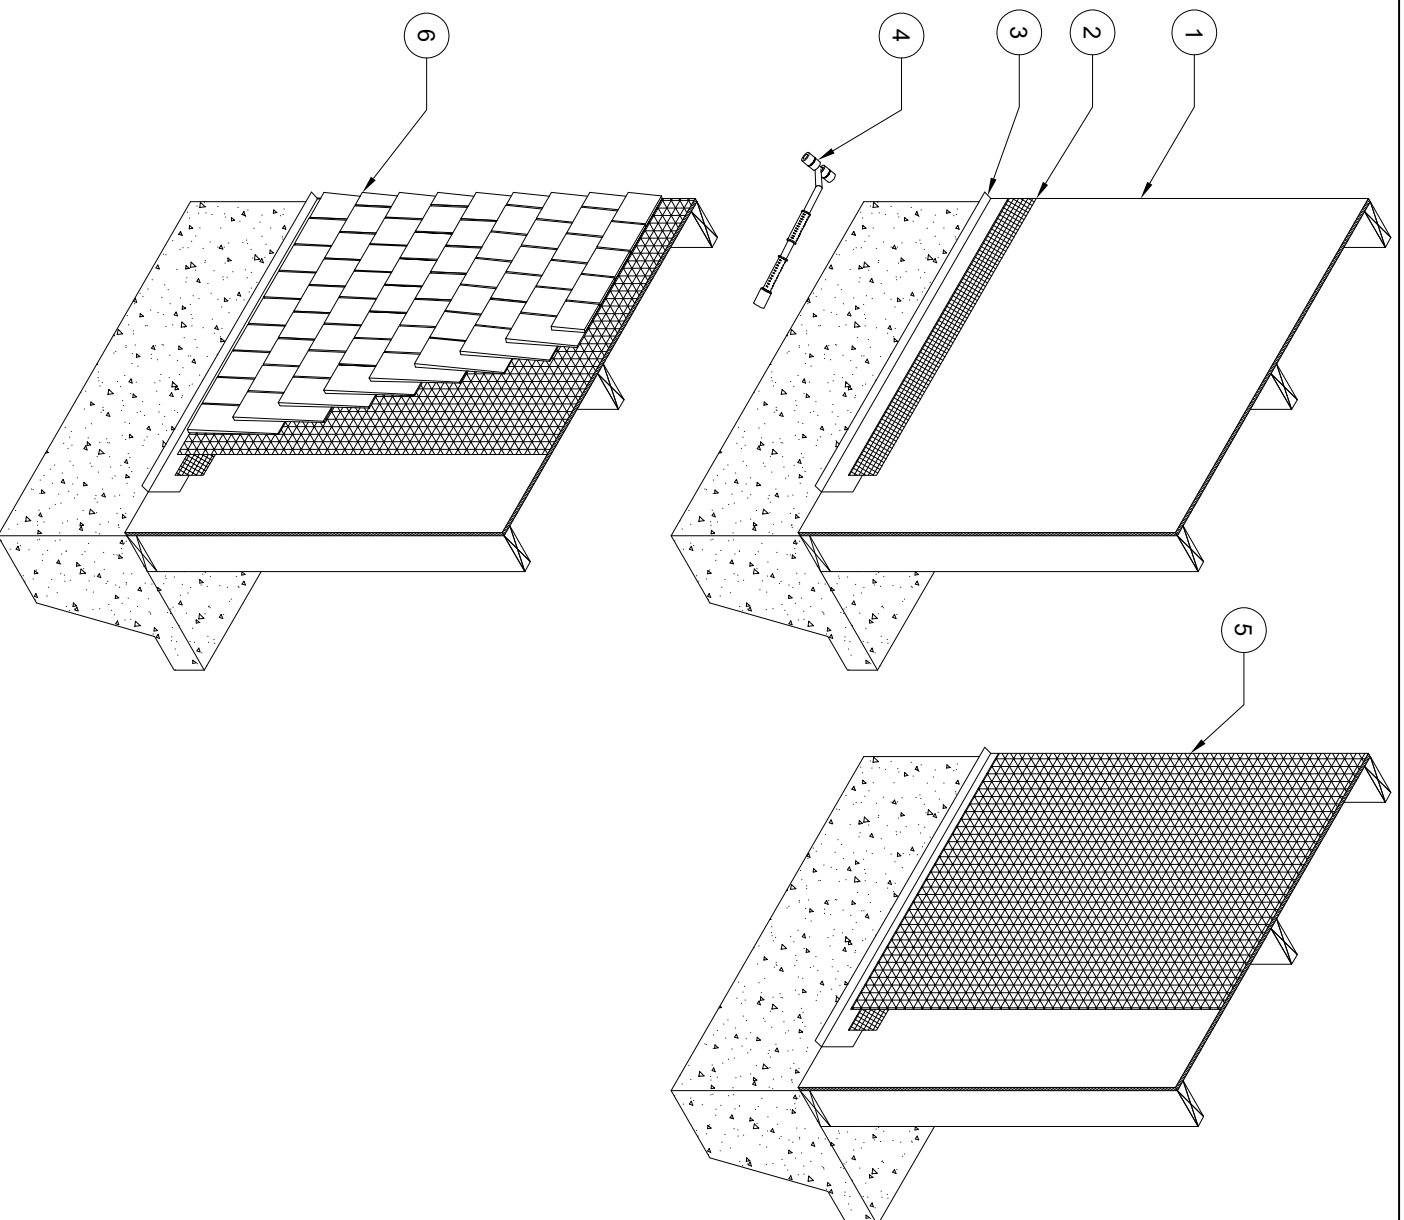

NTS

07-17-2018

ZIP SYSTEM® SHEATHING AND WOOD SHINGLES/WOOD SHAKES - OPTION B

C-1

Questions? Call us at 800.933.9220 ext. 2716
or visit our website at zipsystem.com

ZIPsystem™
SHEATHING & TAPE